




FIRST FLOOR PLAN
SCALE: 1/16" = 1'-0"

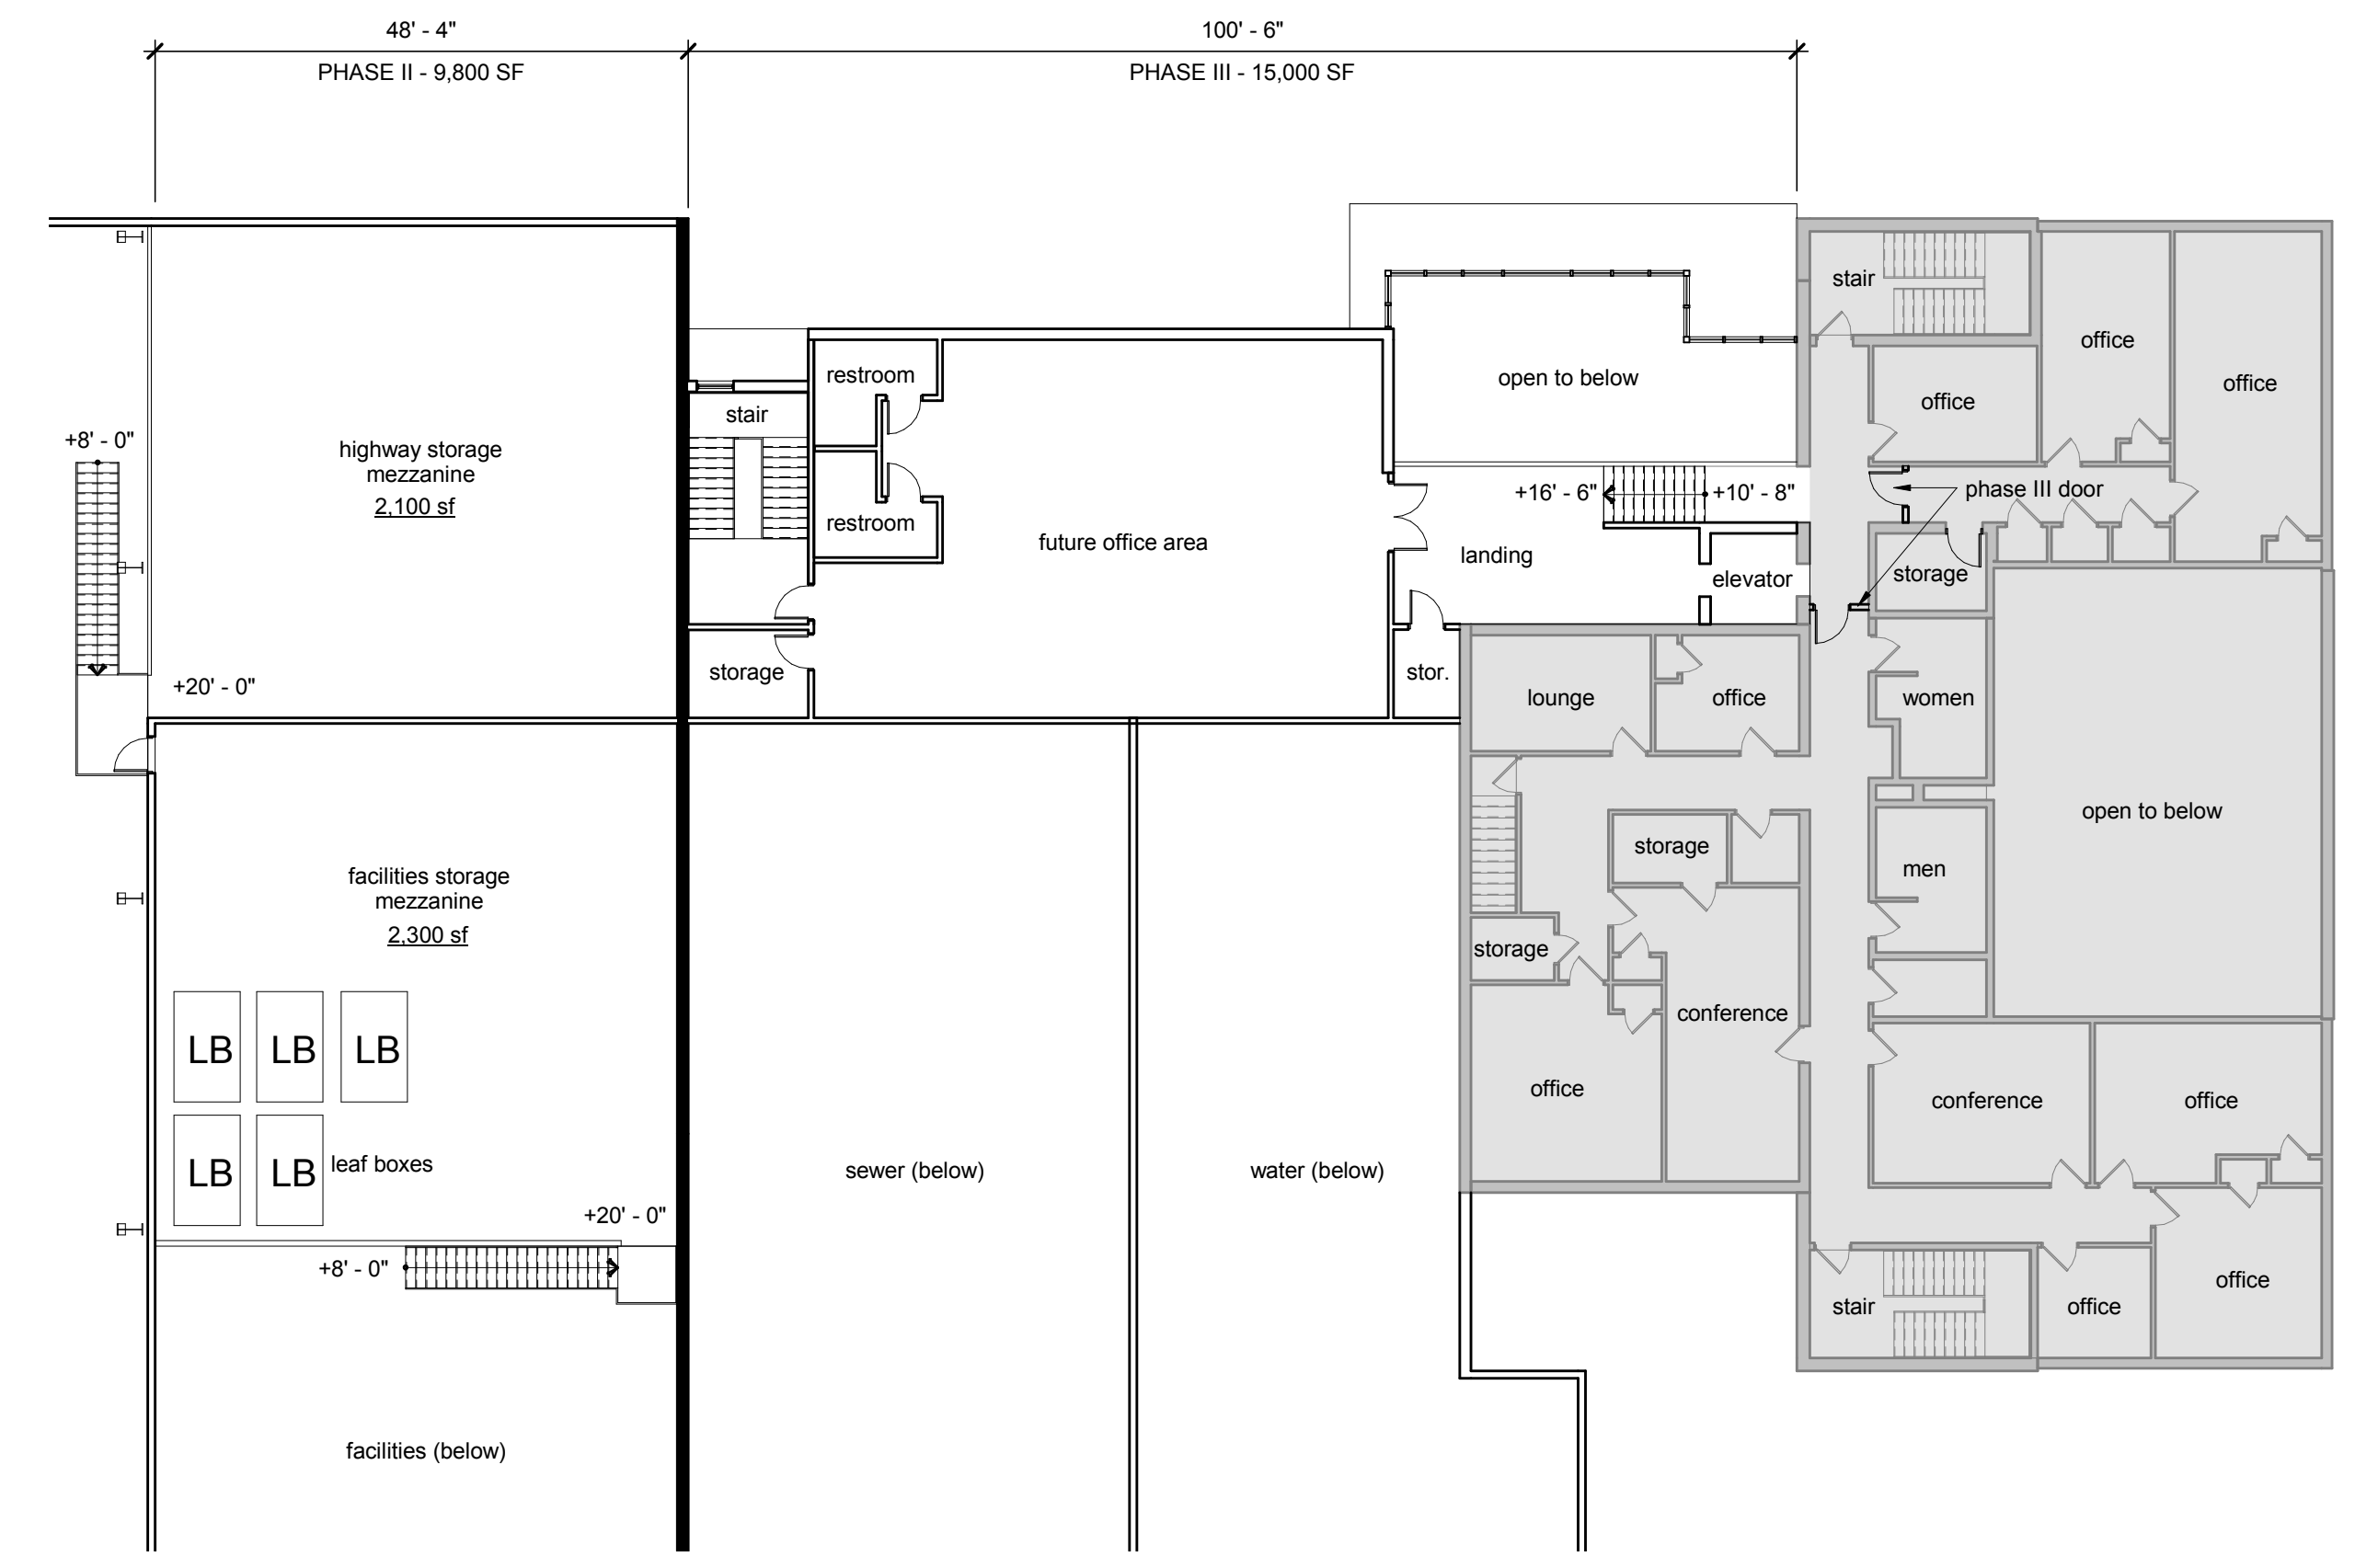

SECOND FLOOR PLAN
SCALE: 1/16" = 1'-0"

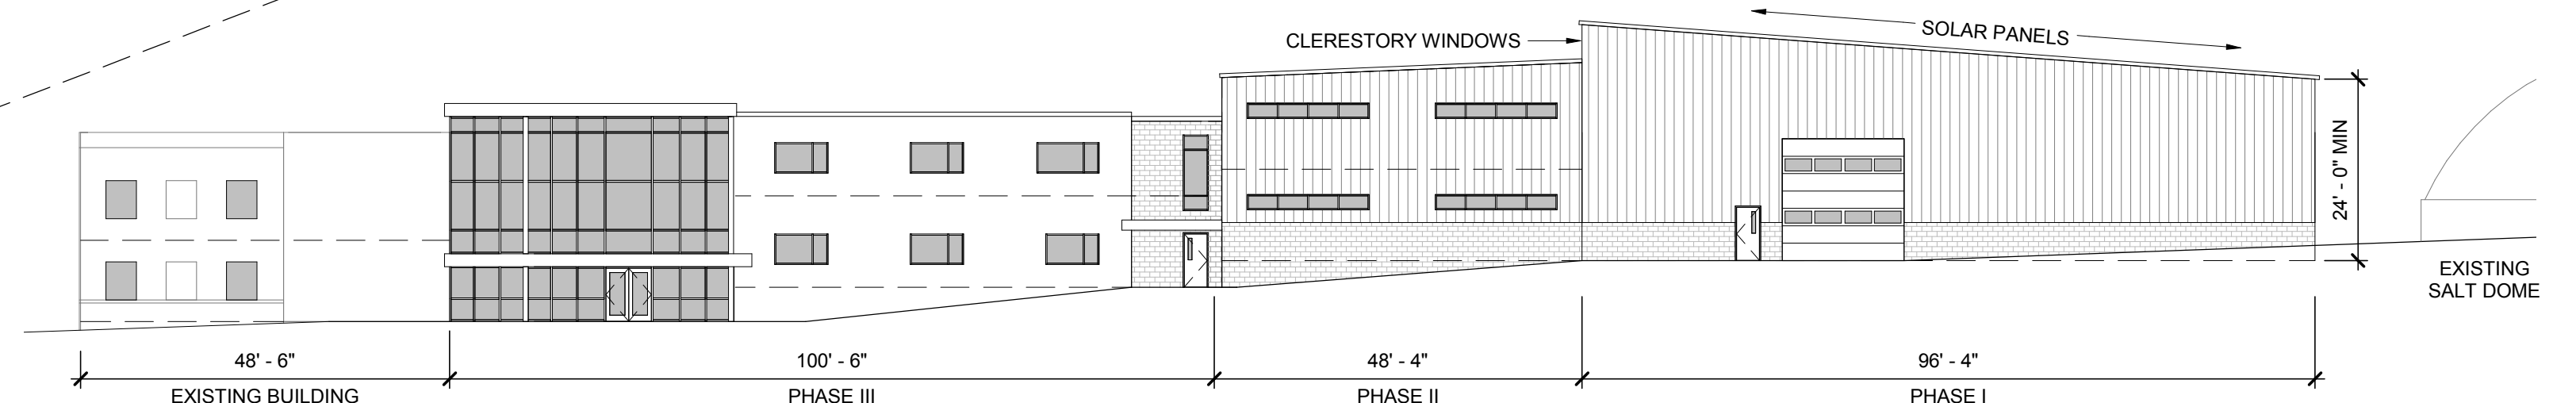

NORTH ELEVATION
SCALE: 1" = 20'-0"

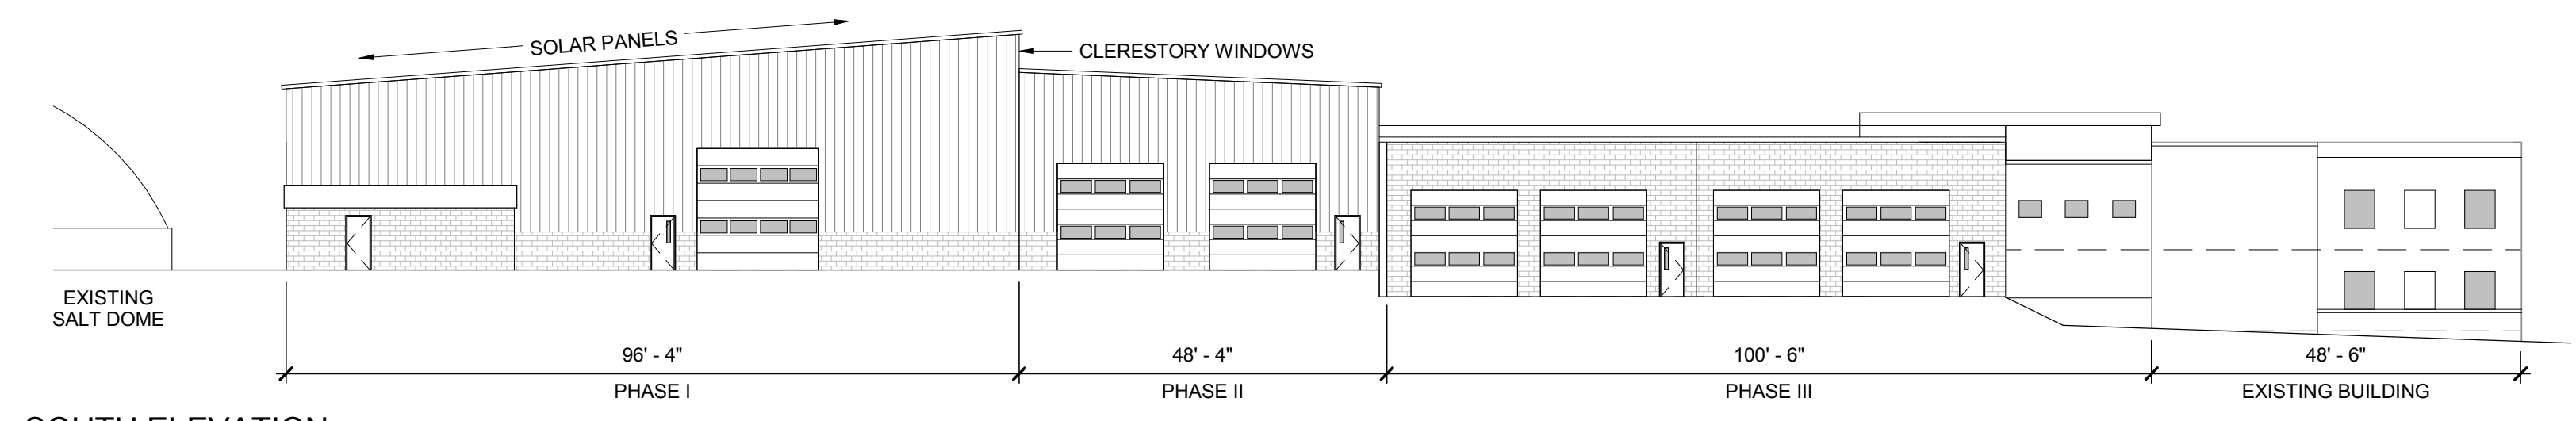

SOUTH ELEVATION
SCALE: 1" = 20'-0"